


378

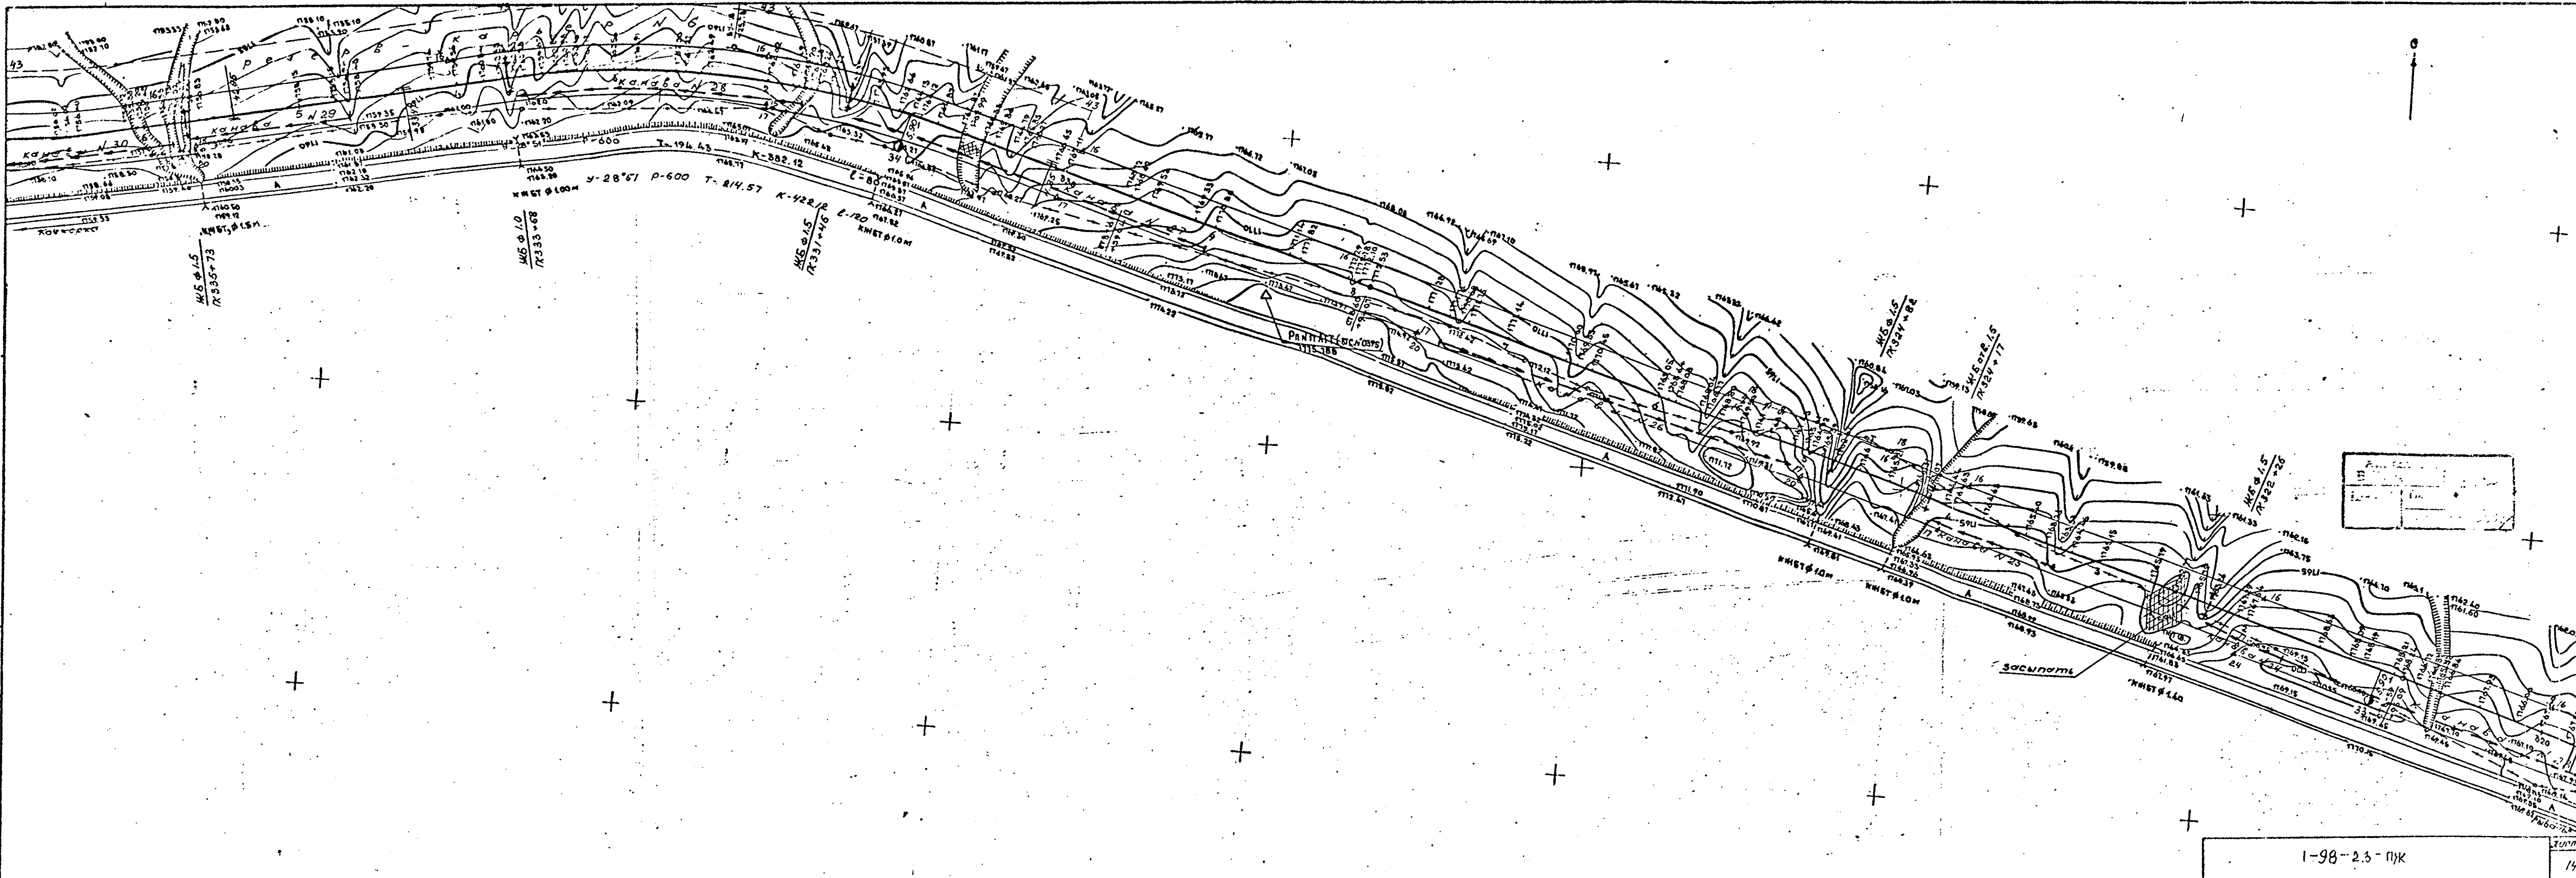

1-98-2.3-nyk