


380

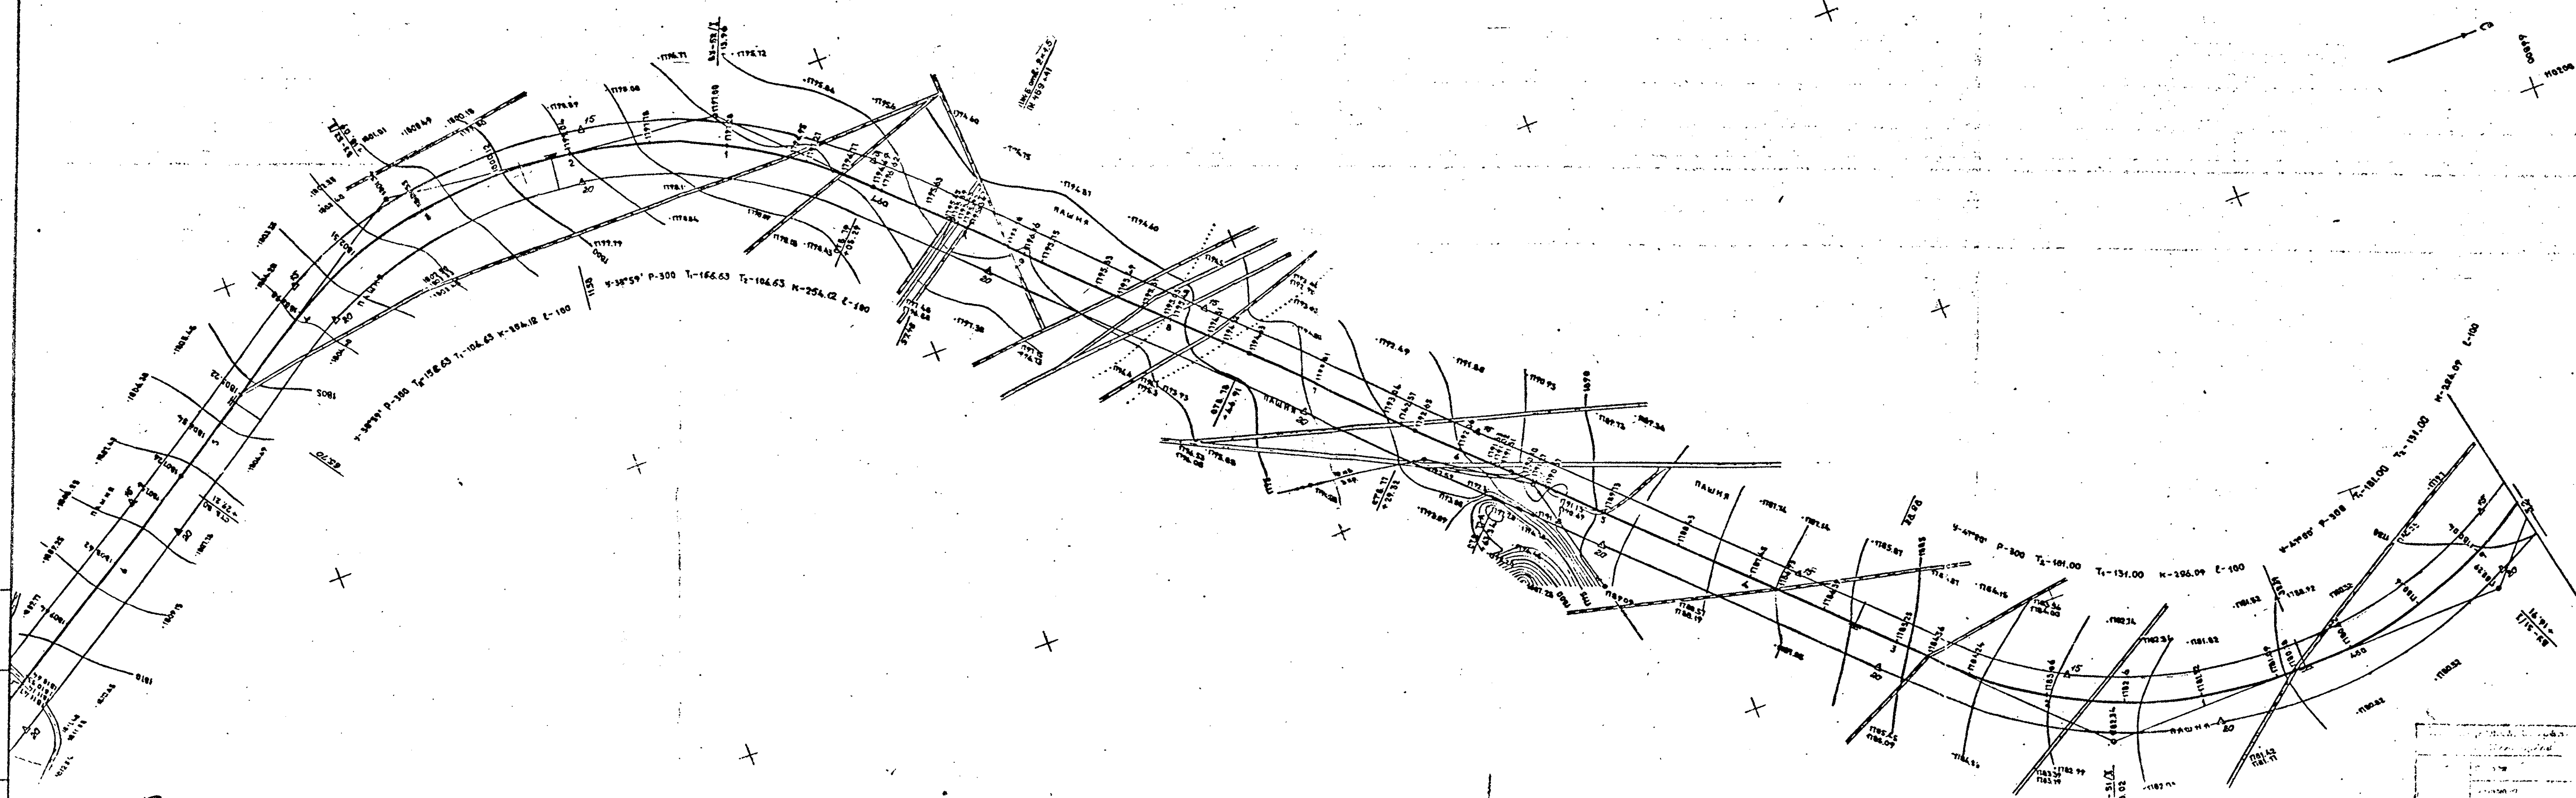

$9-30^{\circ}59' P-300 T_1-166.63 T_2-104.63 K-254.12 L-100$
 $9-47^{\circ}00' P-300 T_1-101.00 T_2-131.00 K-296.09 L-100$
 $9-47^{\circ}00' P-300 K-181.00 T_1-131.00 K-296.09 L-100$