


Масштаб:
горизонтальный 1:5000
вертикальный 1:500
вертик. геологии 1:500

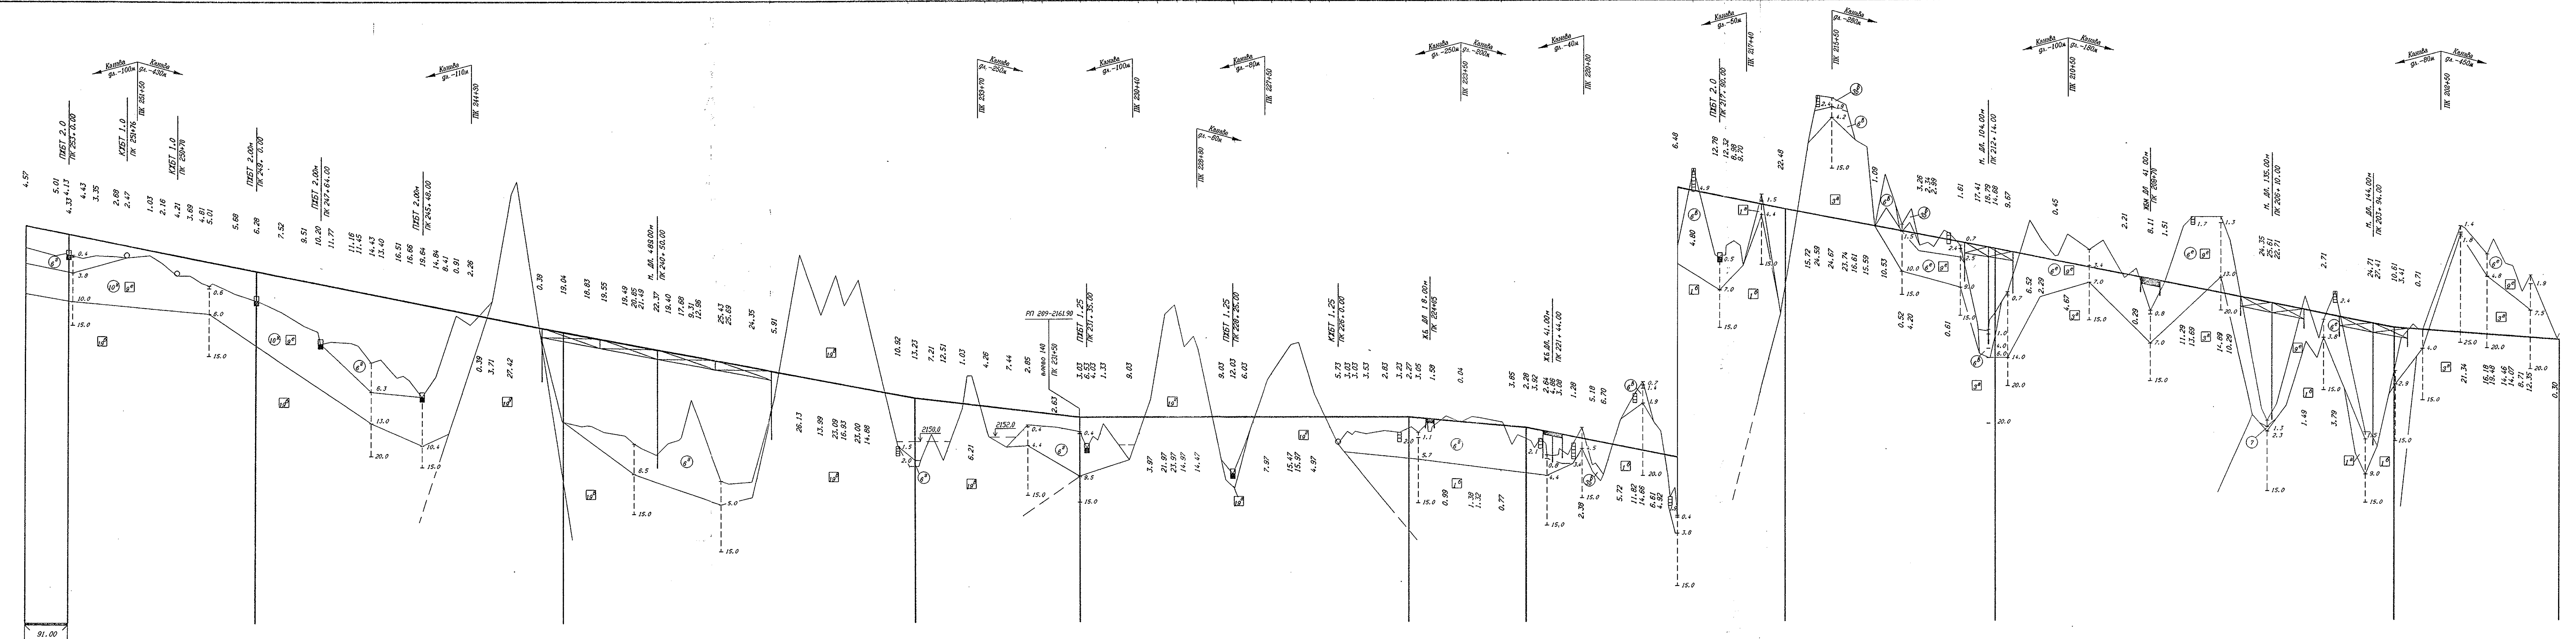

Развернутый план пути		Инженерно-геологическая характеристика		Пикеты		Прямые и кривые в плане	
В-155	В-139	В-153	В-152	В-271	В-270	В-233	В-140
